



LEFT SIDE

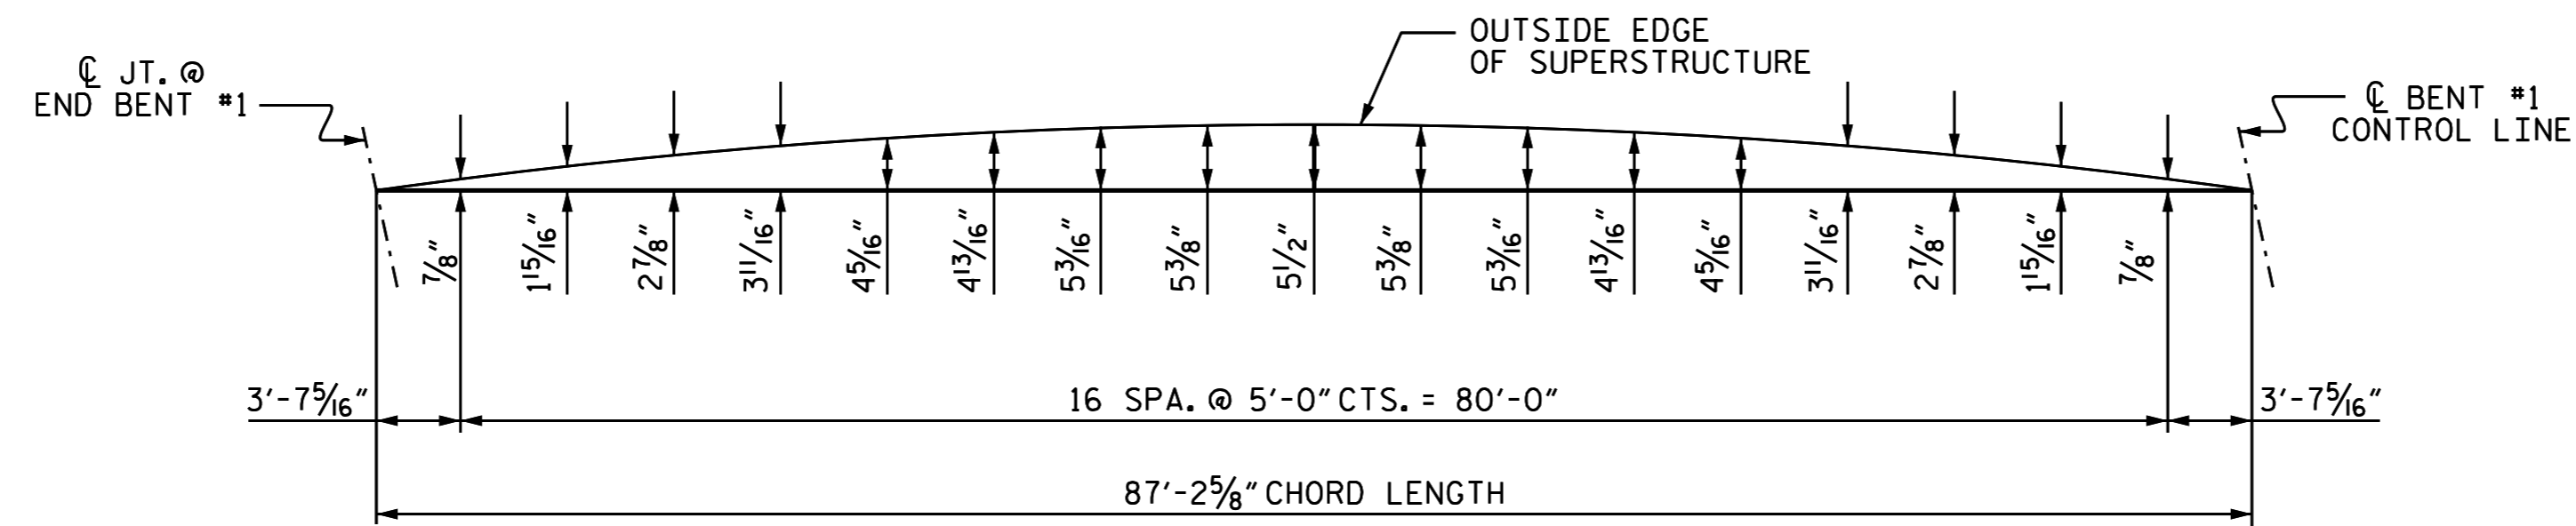


RIGHT SIDE

SPAN "A" ARC OFFSETS

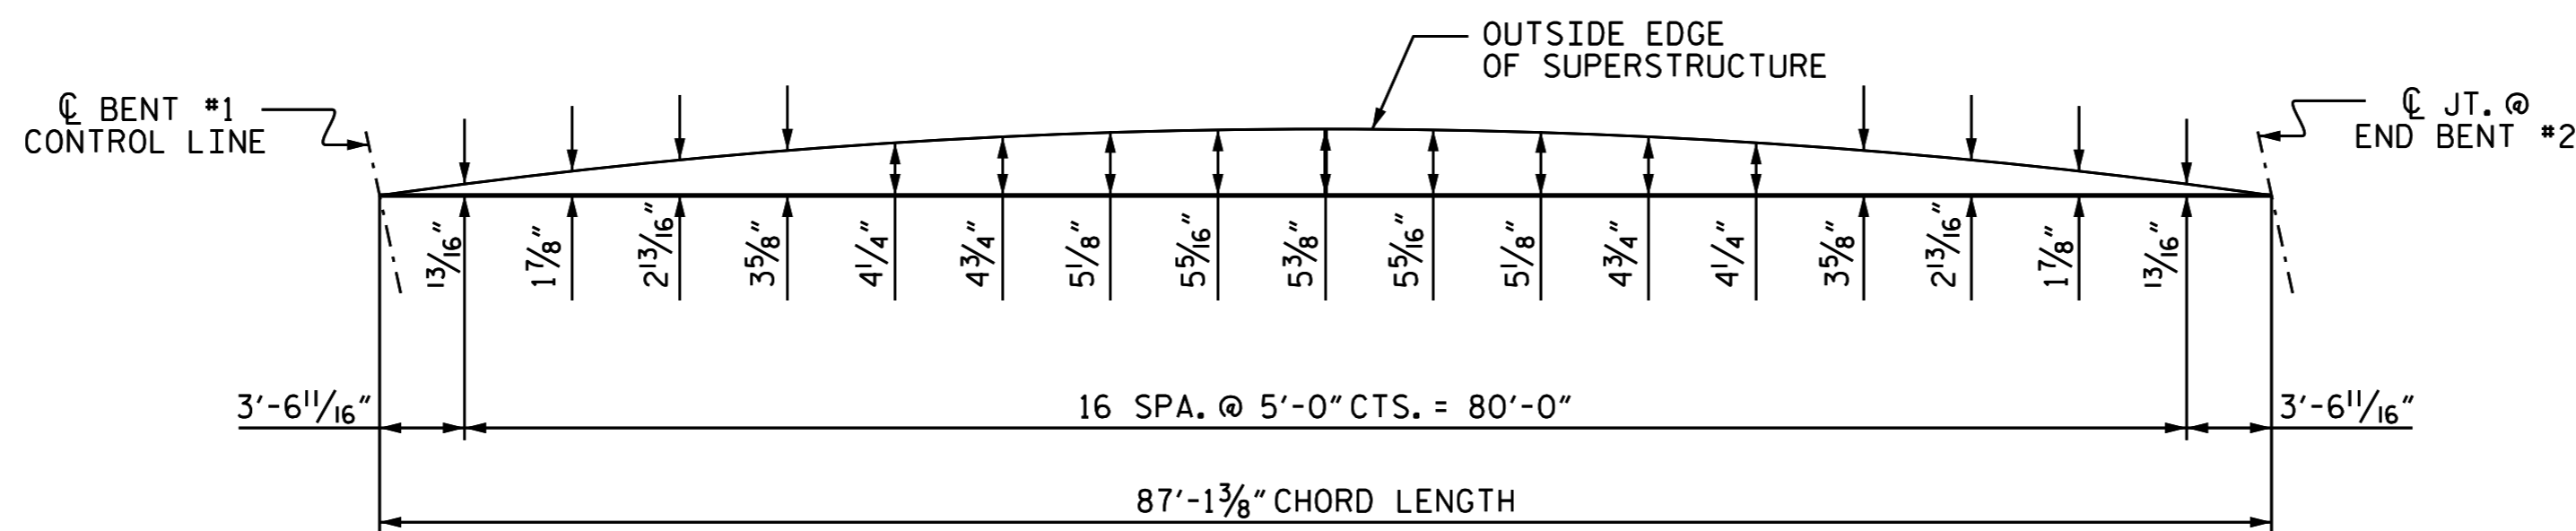

LEFT SIDE

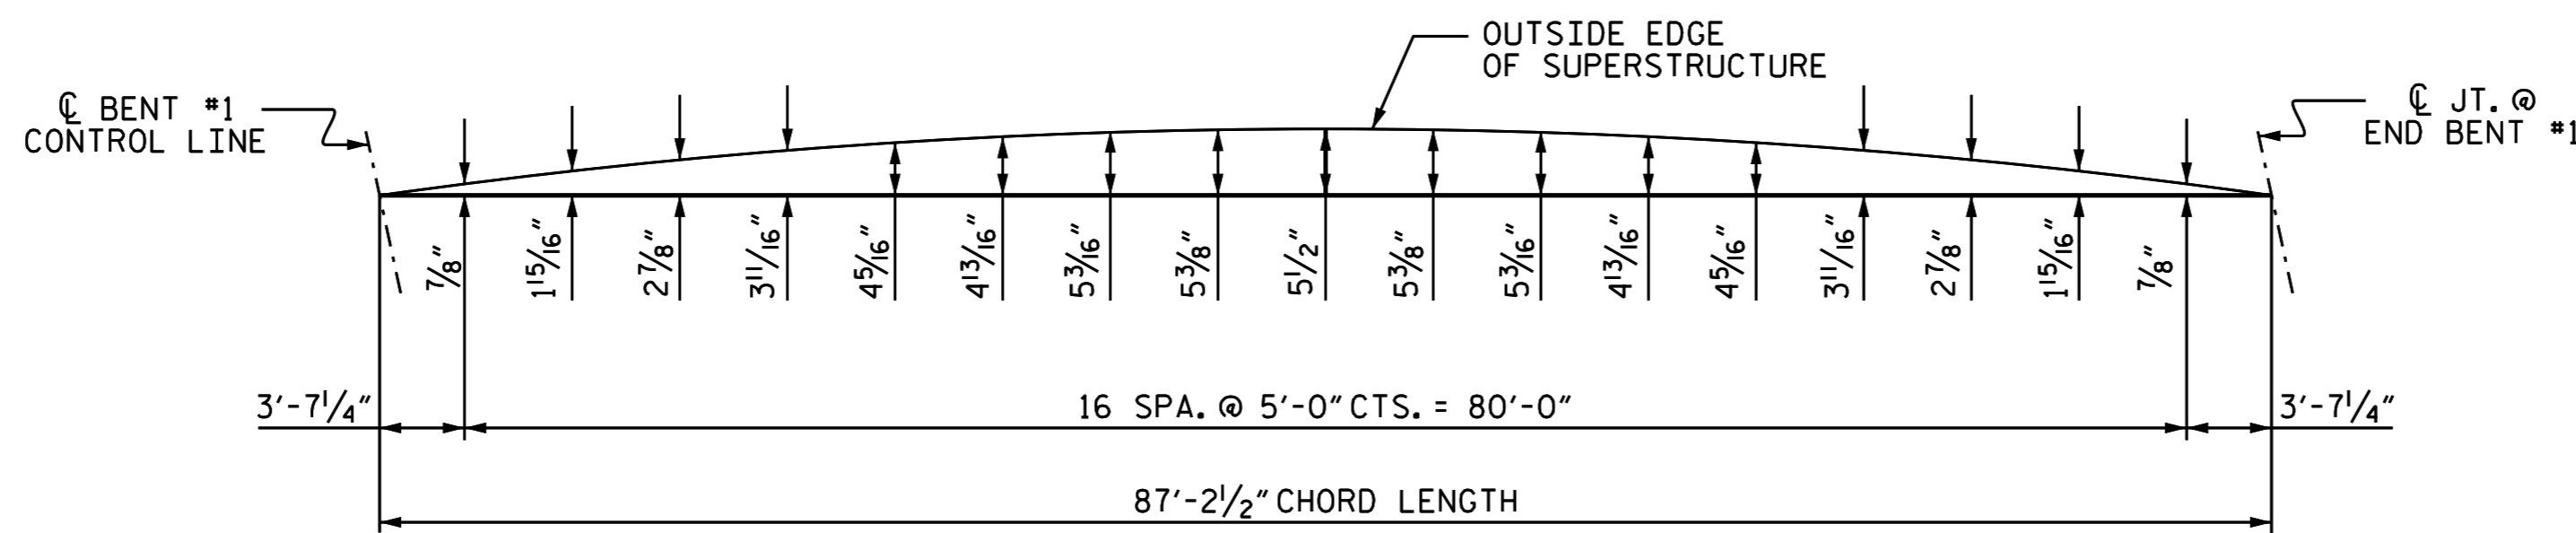

RIGHT SIDE

SPAN "B" ARC OFFSETS

PROJECT NO. R-2514B
 ONSLOW & JONES COUNTY
 STATION: 116+07.49 -L-



DocuSign by:
 Tim Coggins
 DEFD440408FAATB...
 3/26/2015

REVISIONS						SHEET NO.
NO.	BY:	DATE:	NO.	BY:	DATE:	
1			3			S1-010
2			4			TOTAL SHEETS 31

DRAWN BY : B.N. BARODAWALA DATE : 4-23-13
 CHECKED BY : T.L. COGGINS, P.E. DATE : 1-15-15
 DESIGN ENGINEER OF RECORD: T.L. COGGINS, P.E. DATE : 2-6-15

25-MAR-2015 14:14
 R:\Structures\Final Plans\DocuSign Setup\401.000.R-2514B.SMU.S1-0.dgn
 nruffin

STR. #1